


- +97cm Hp=183
- +250 cm Hp=220
- +40 cm Hp=240
- +20 cm Hp=260
- +10 cm Hp=270
- +00 cm Hp=280

- — swiatlo punktowe
- — listwa led
- — oprawa wisząca
- — prowadnica zabudowa komandor



25 | 666 | 23 | 24 | 95 | 270 | 186 | 89 | 86 | 92 | 59 |

60 | 417 | 90 | 90 |

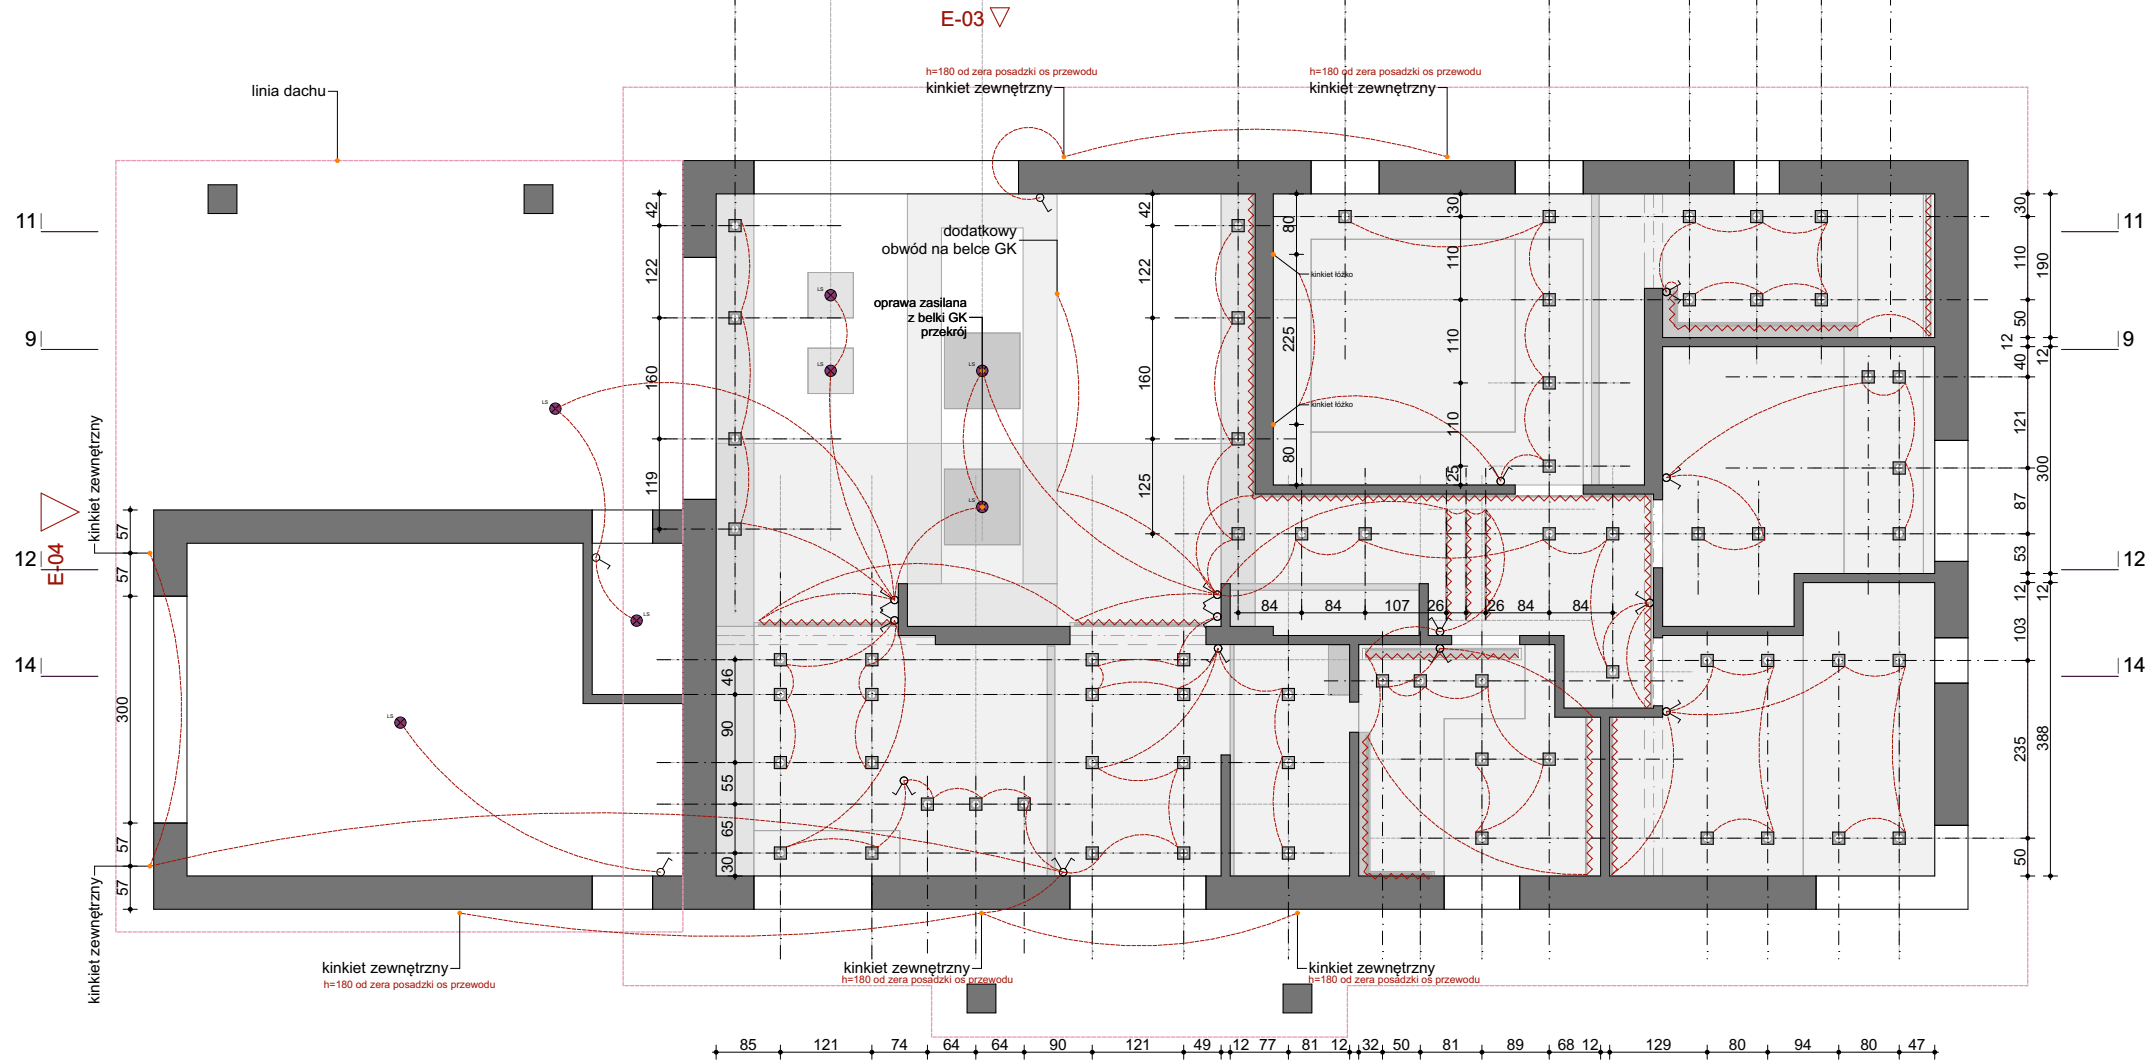

E-01 △

8 |

13 |