
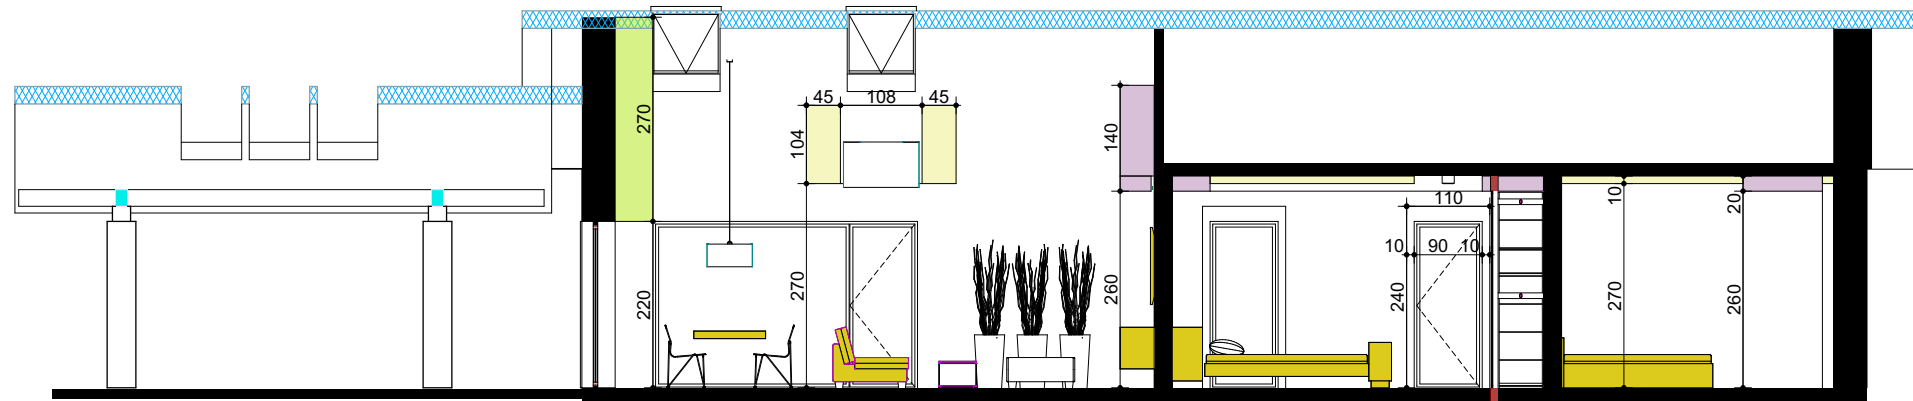


- +97cm Hp=183
- +250 cm Hp=220
- +40 cm Hp=240
- +20 cm Hp=260
- +10 cm Hp=270
- +00 cm Hp=280

- swiatlo punktowe
- listwa led
- oprawa wisząca
- prowadnica zabudowa komandor

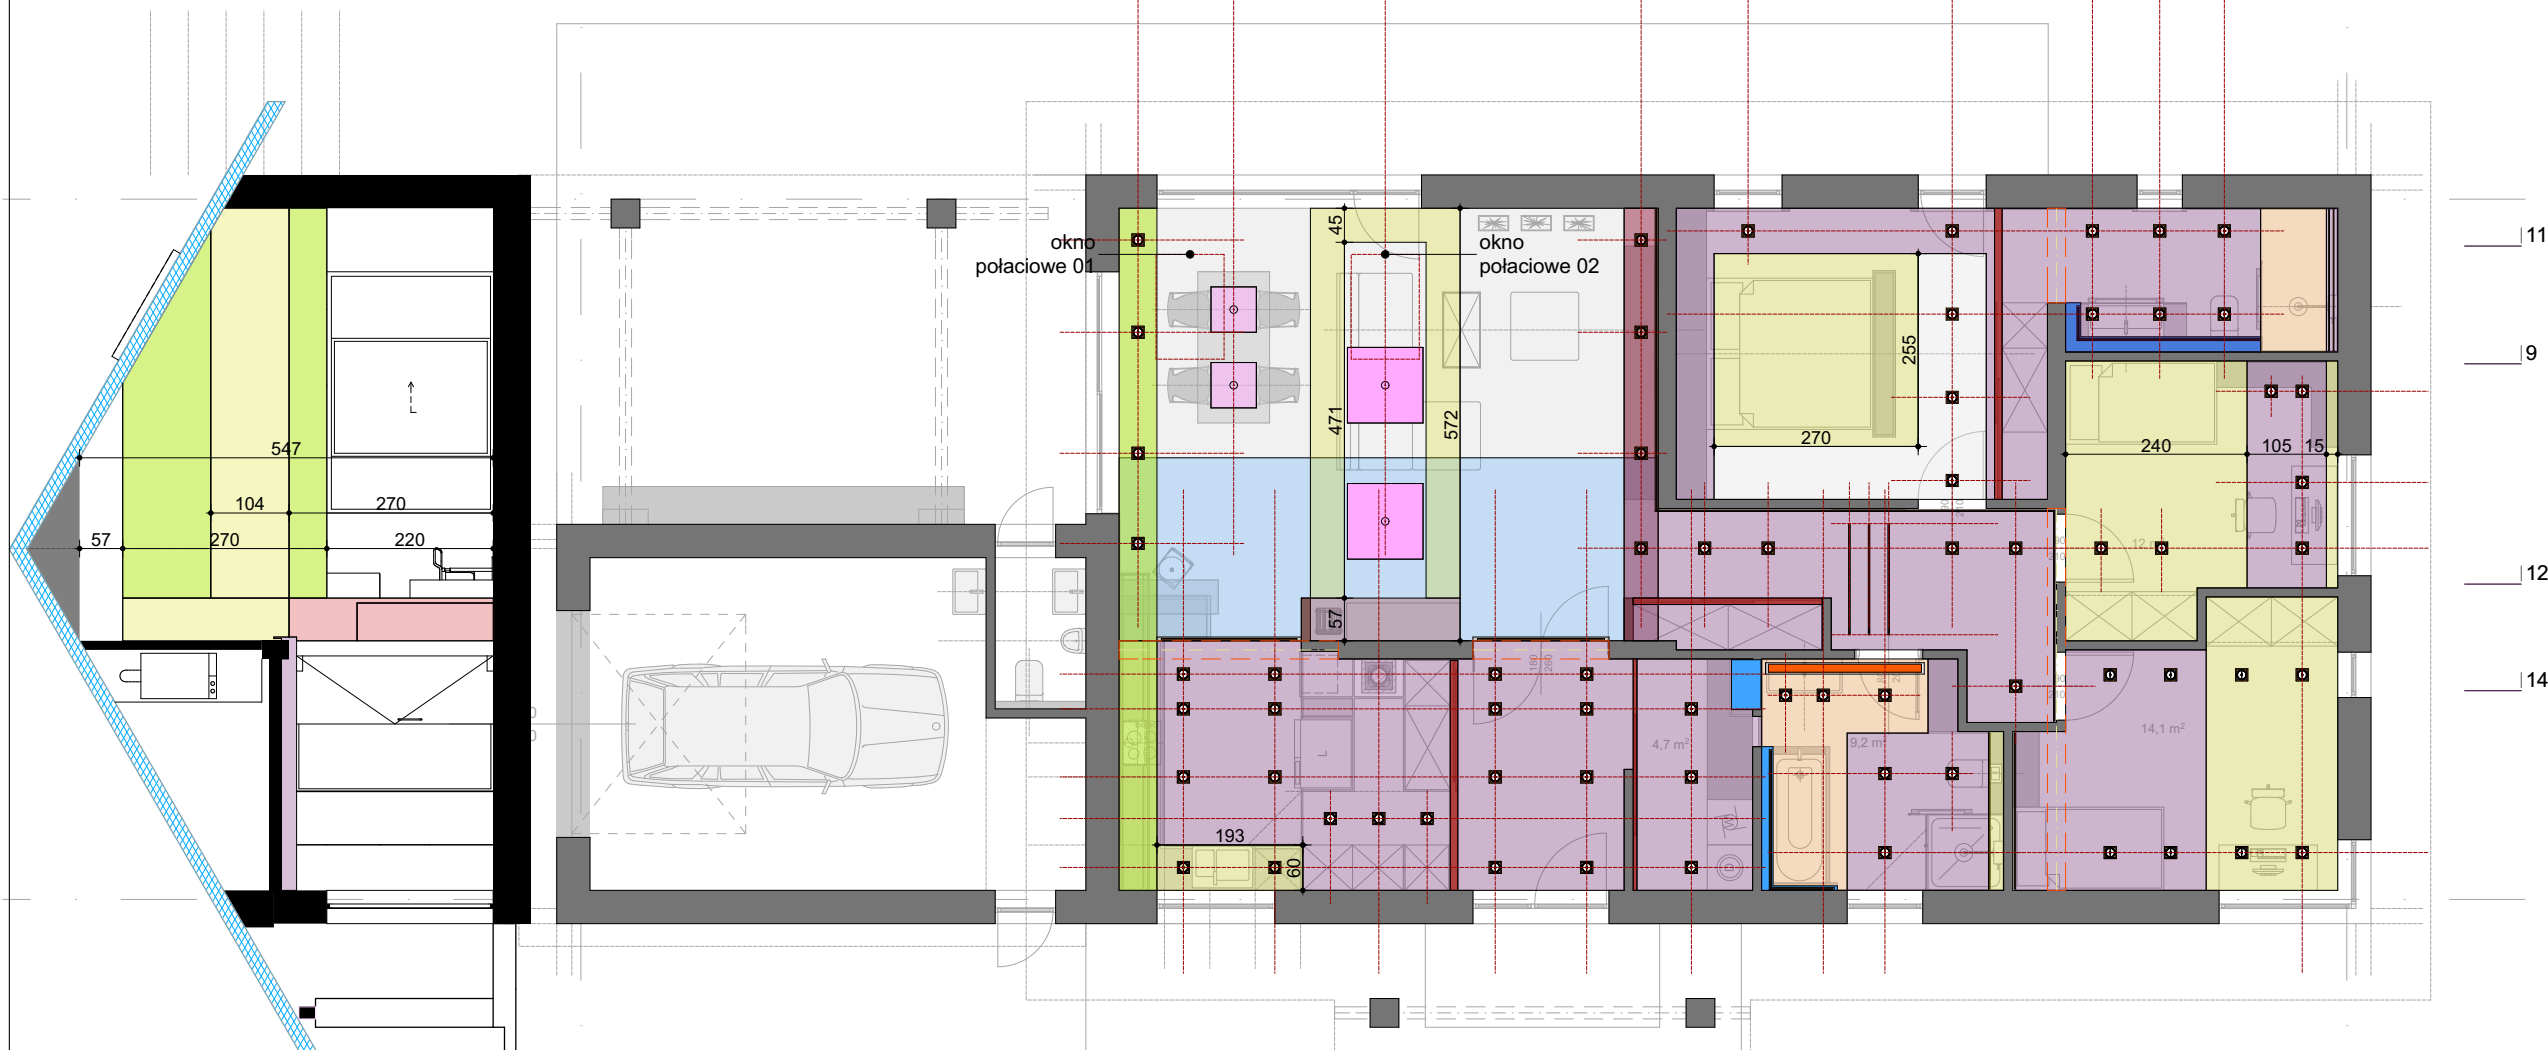

11

9

12

14

